




SITE PLAN

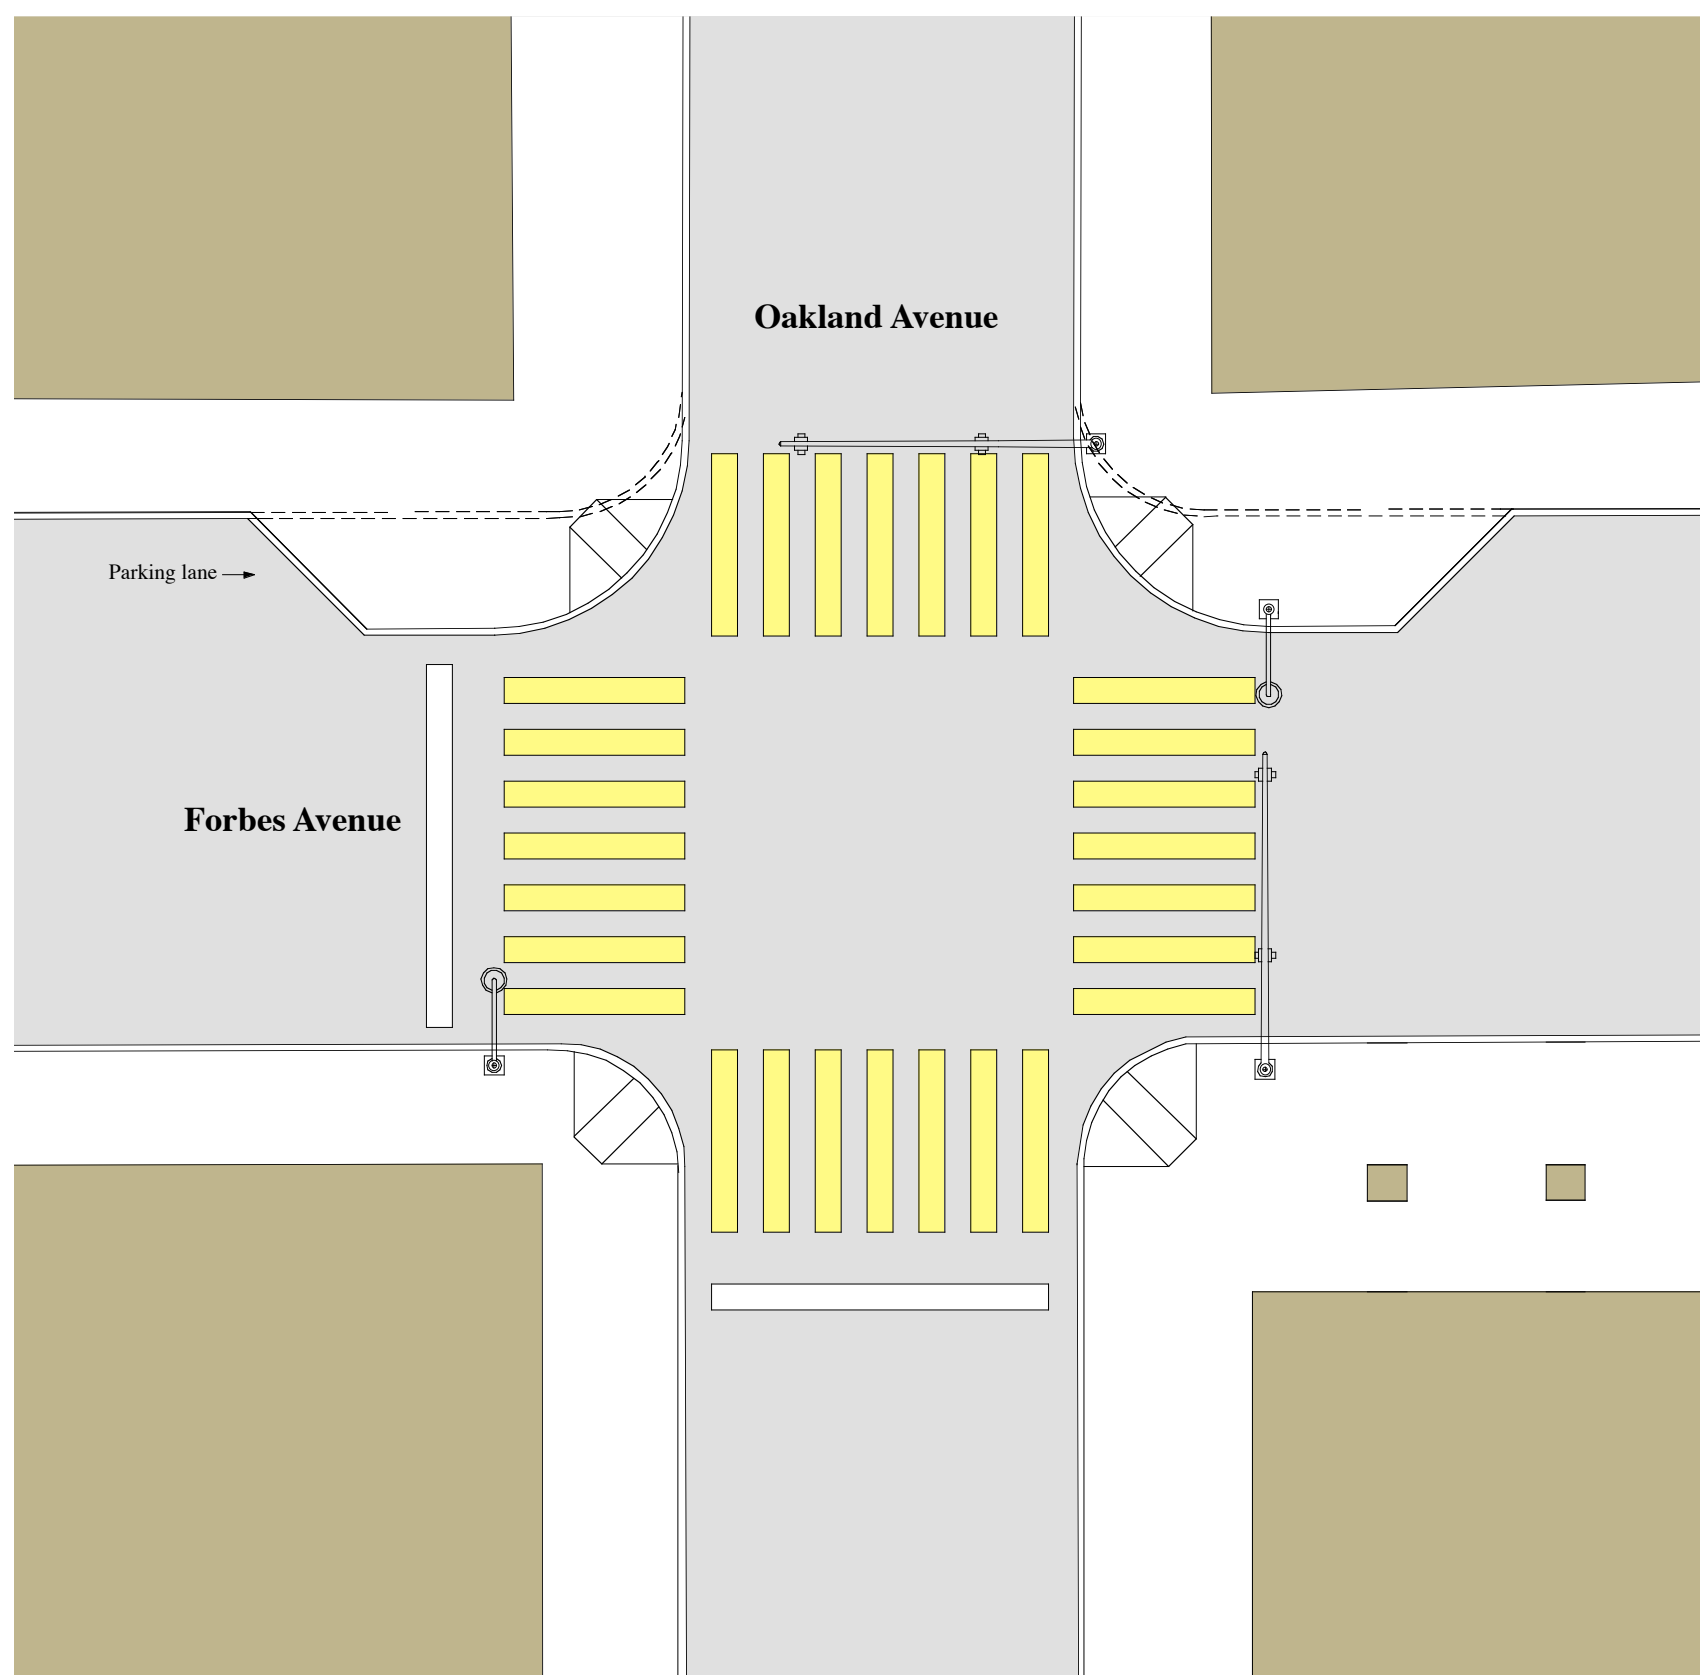


TYPICAL FORBES AVENUE INTERSECTION
STRIPED CROSSWALKS AND BUMPOUTS

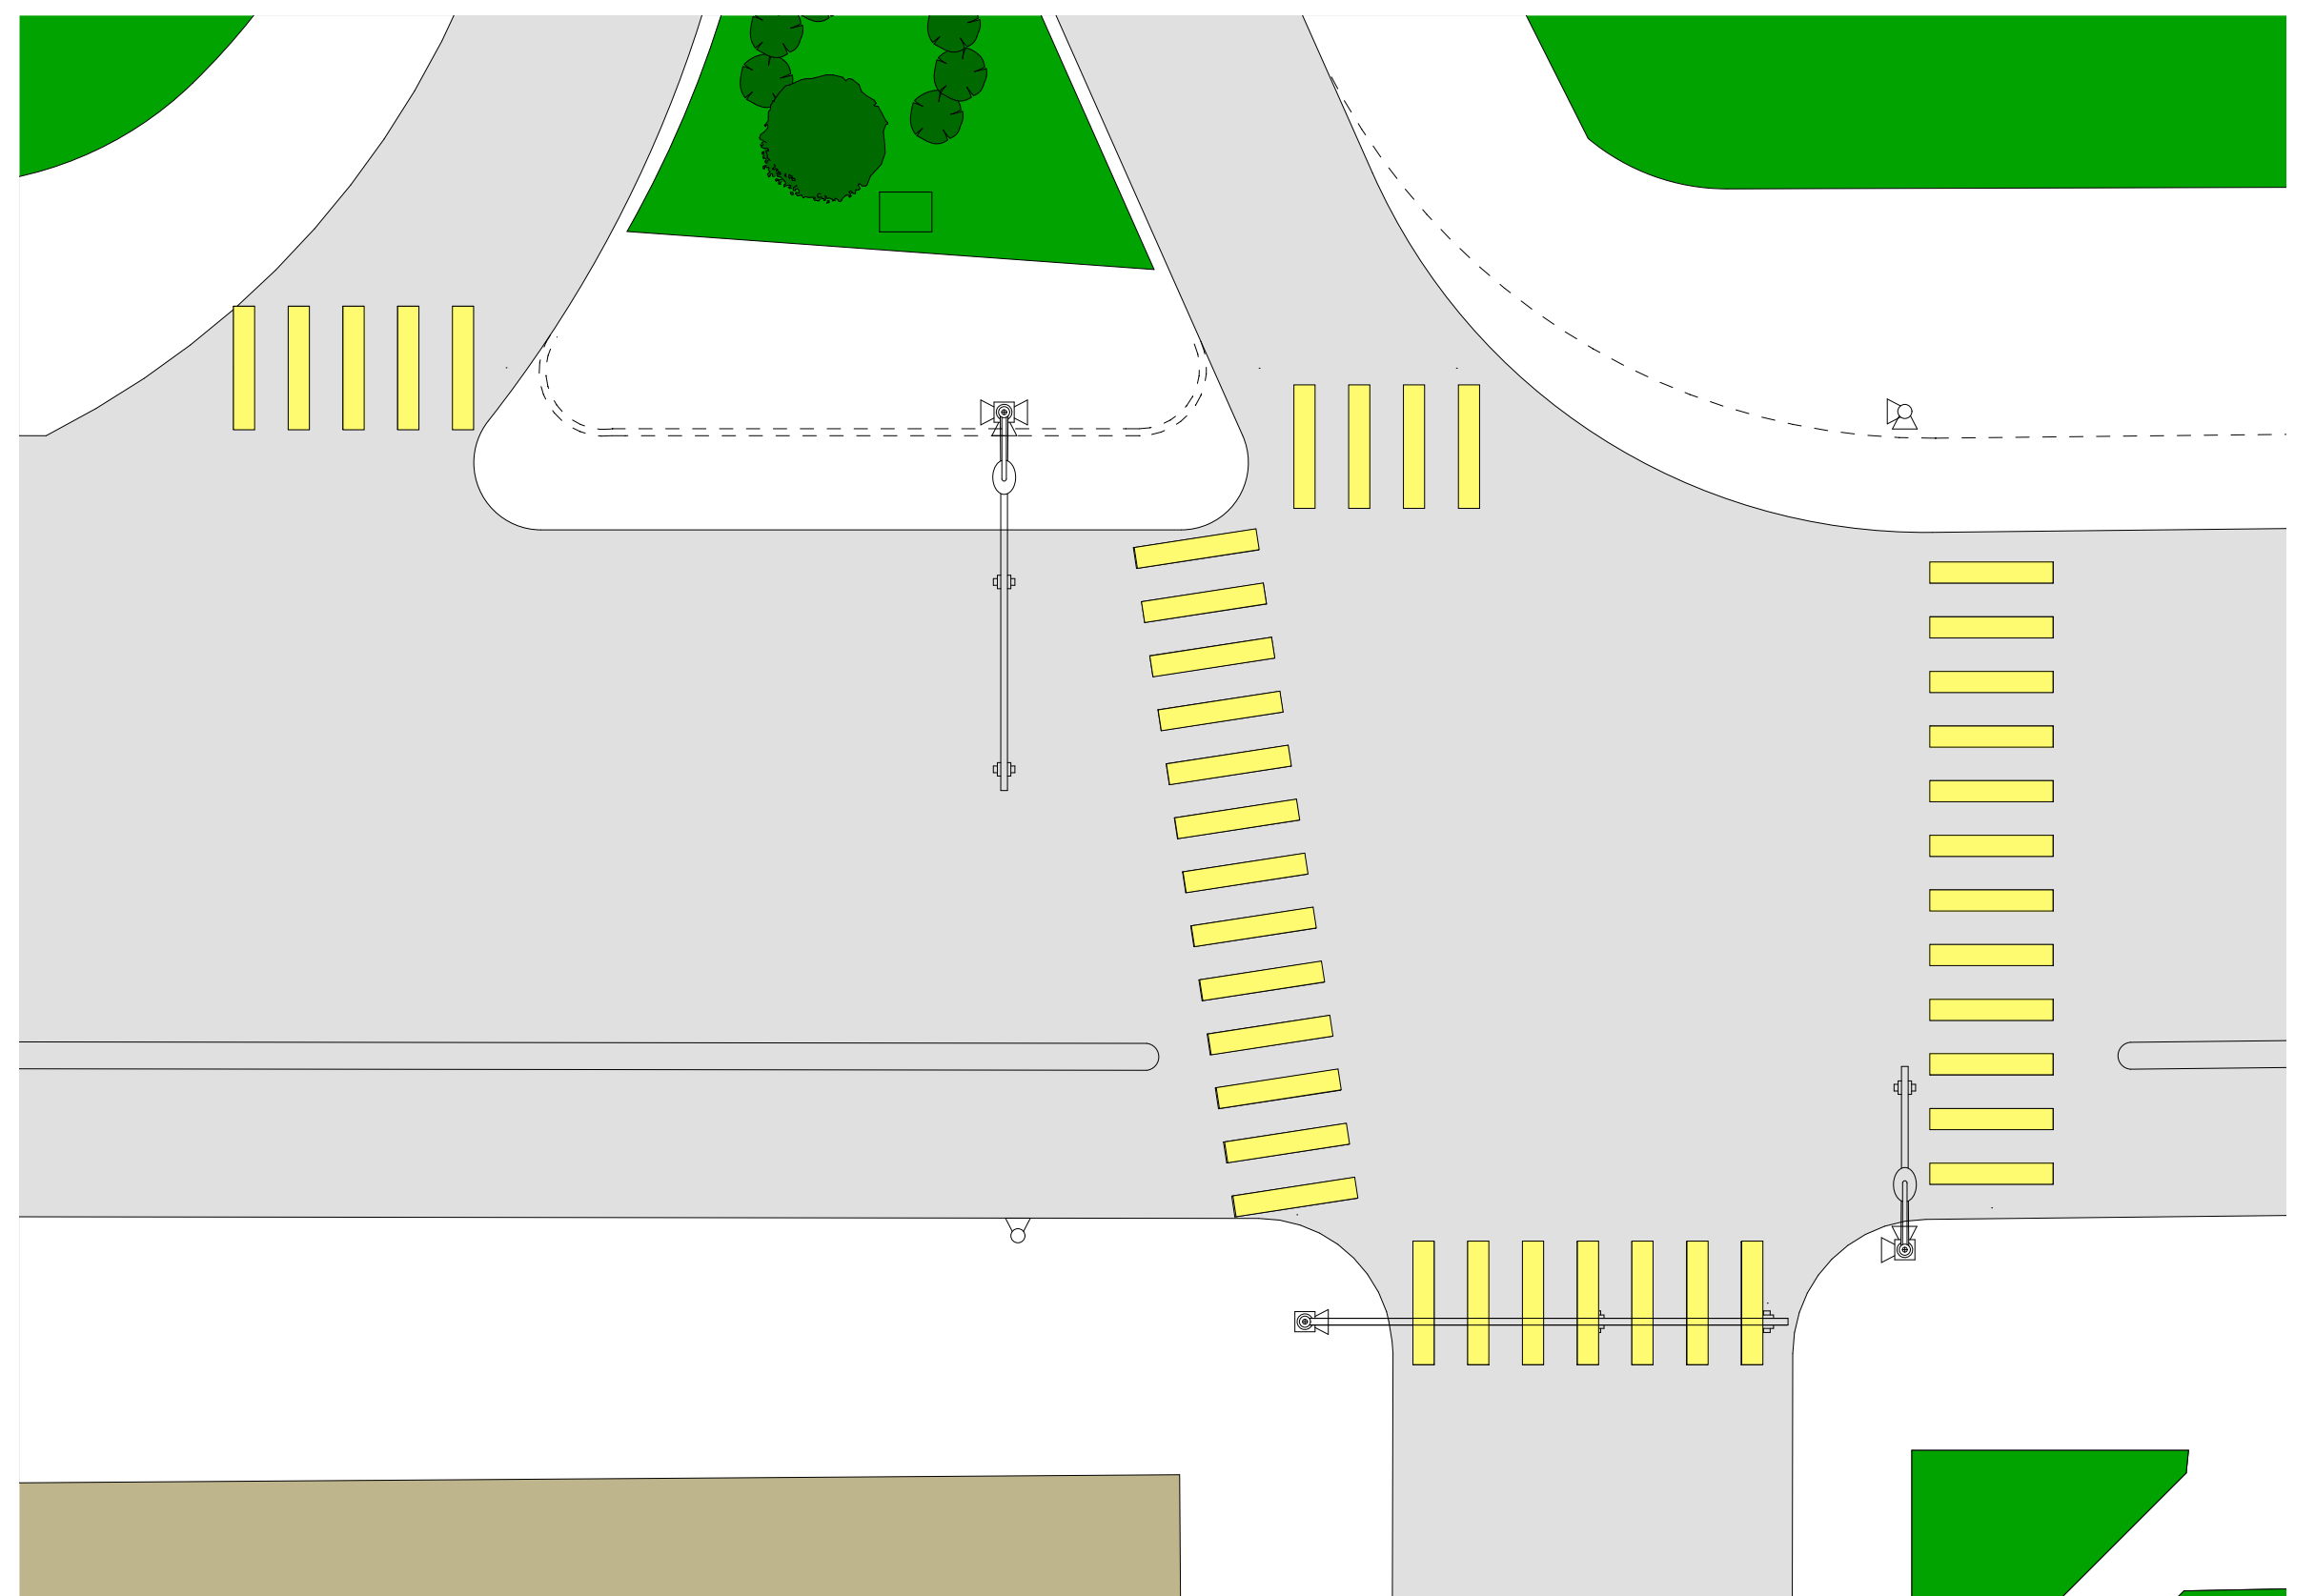

TYPICAL FIFTH AVENUE INTERSECTION
STRIPED CROSSWALKS AND LANDSCAPED ISLAND

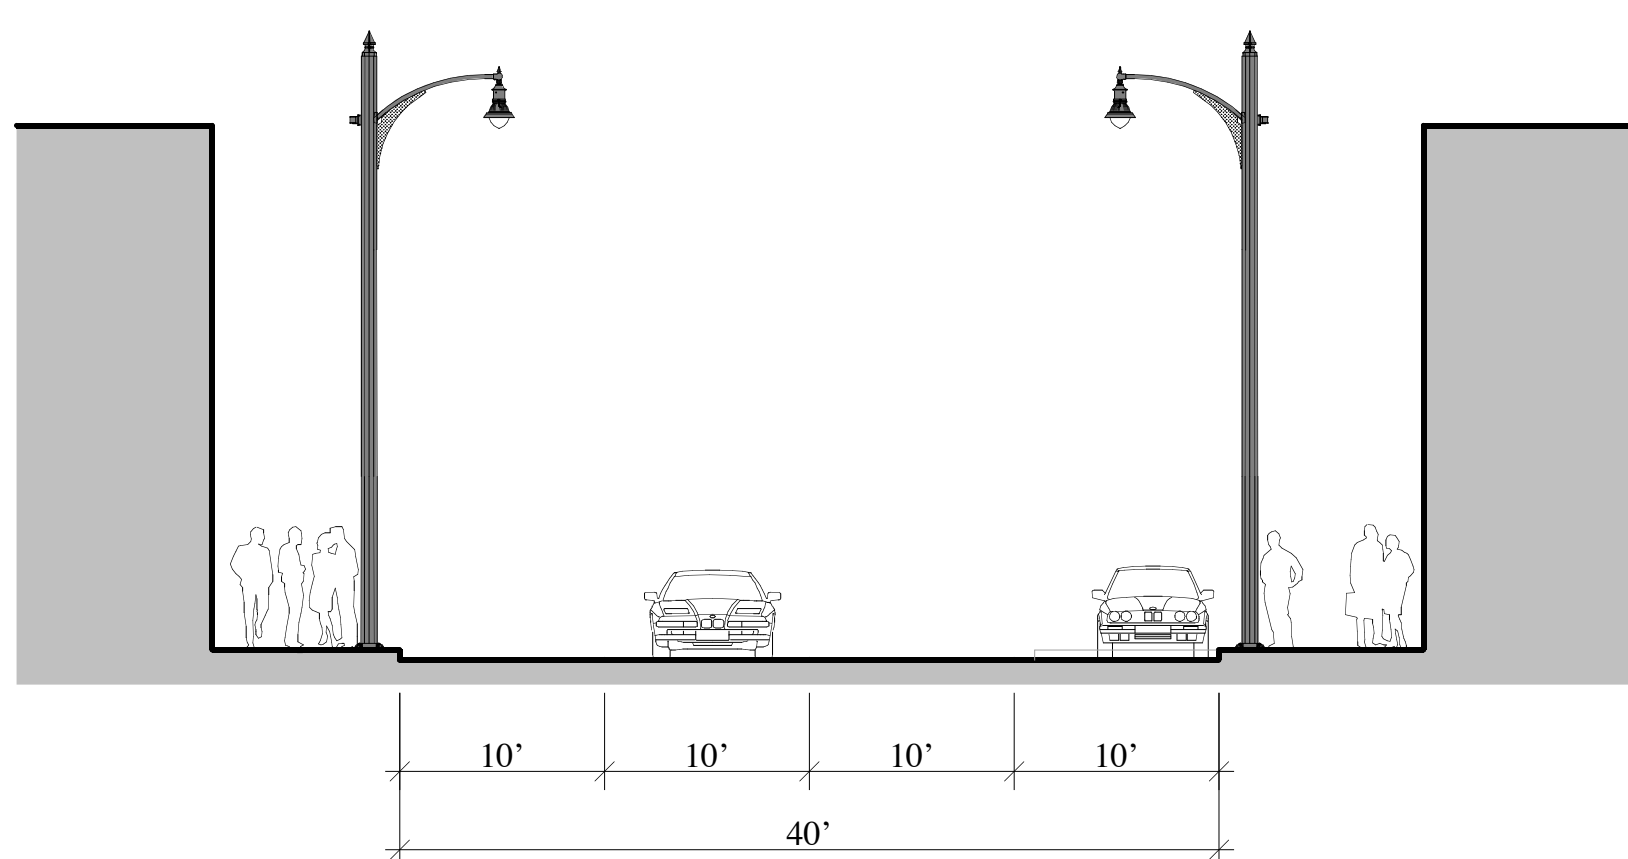

PROPOSED FORBES AVENUE SECTION

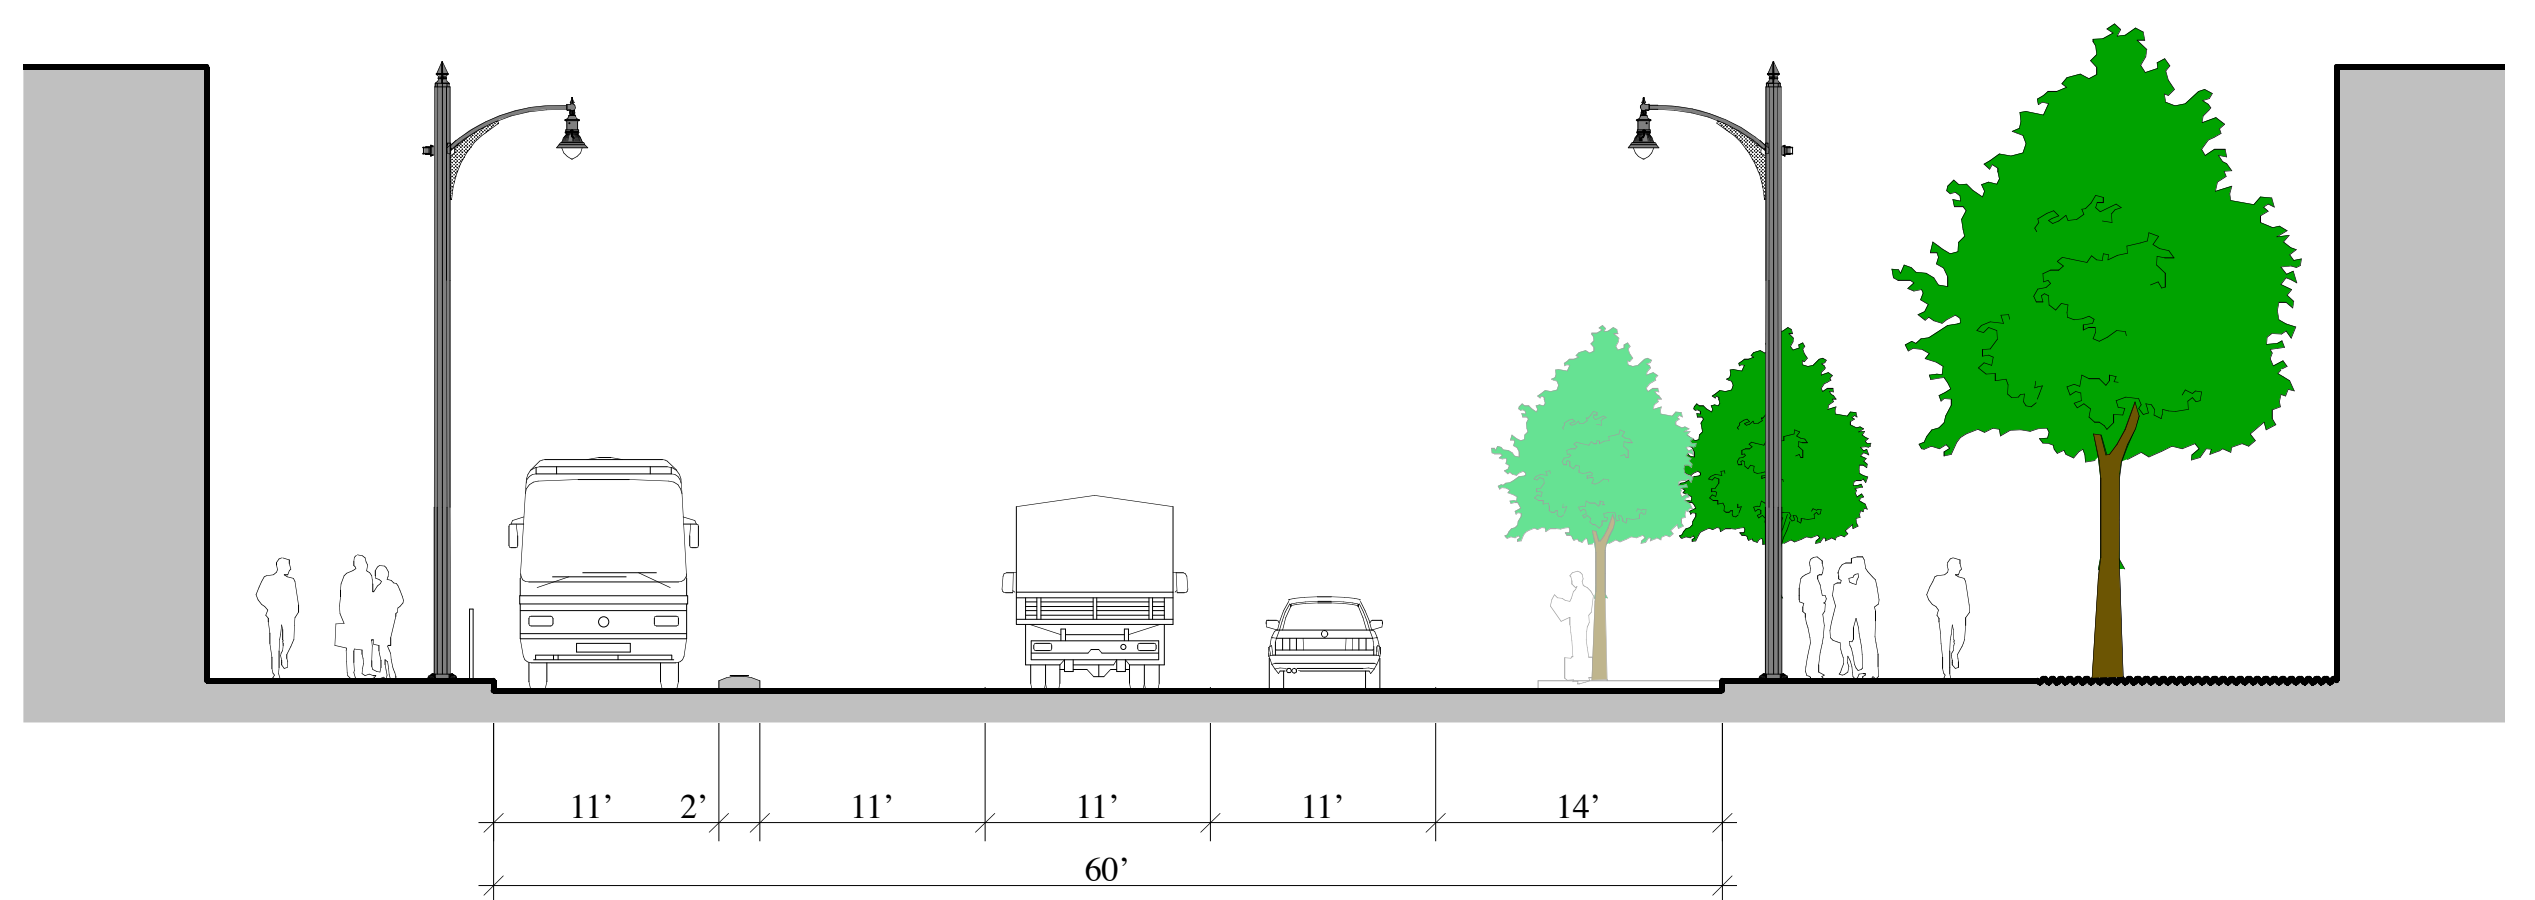

PROPOSED FIFTH AVENUE SECTION